


SCHEME OF DEMOLISHING  
BASEMENT

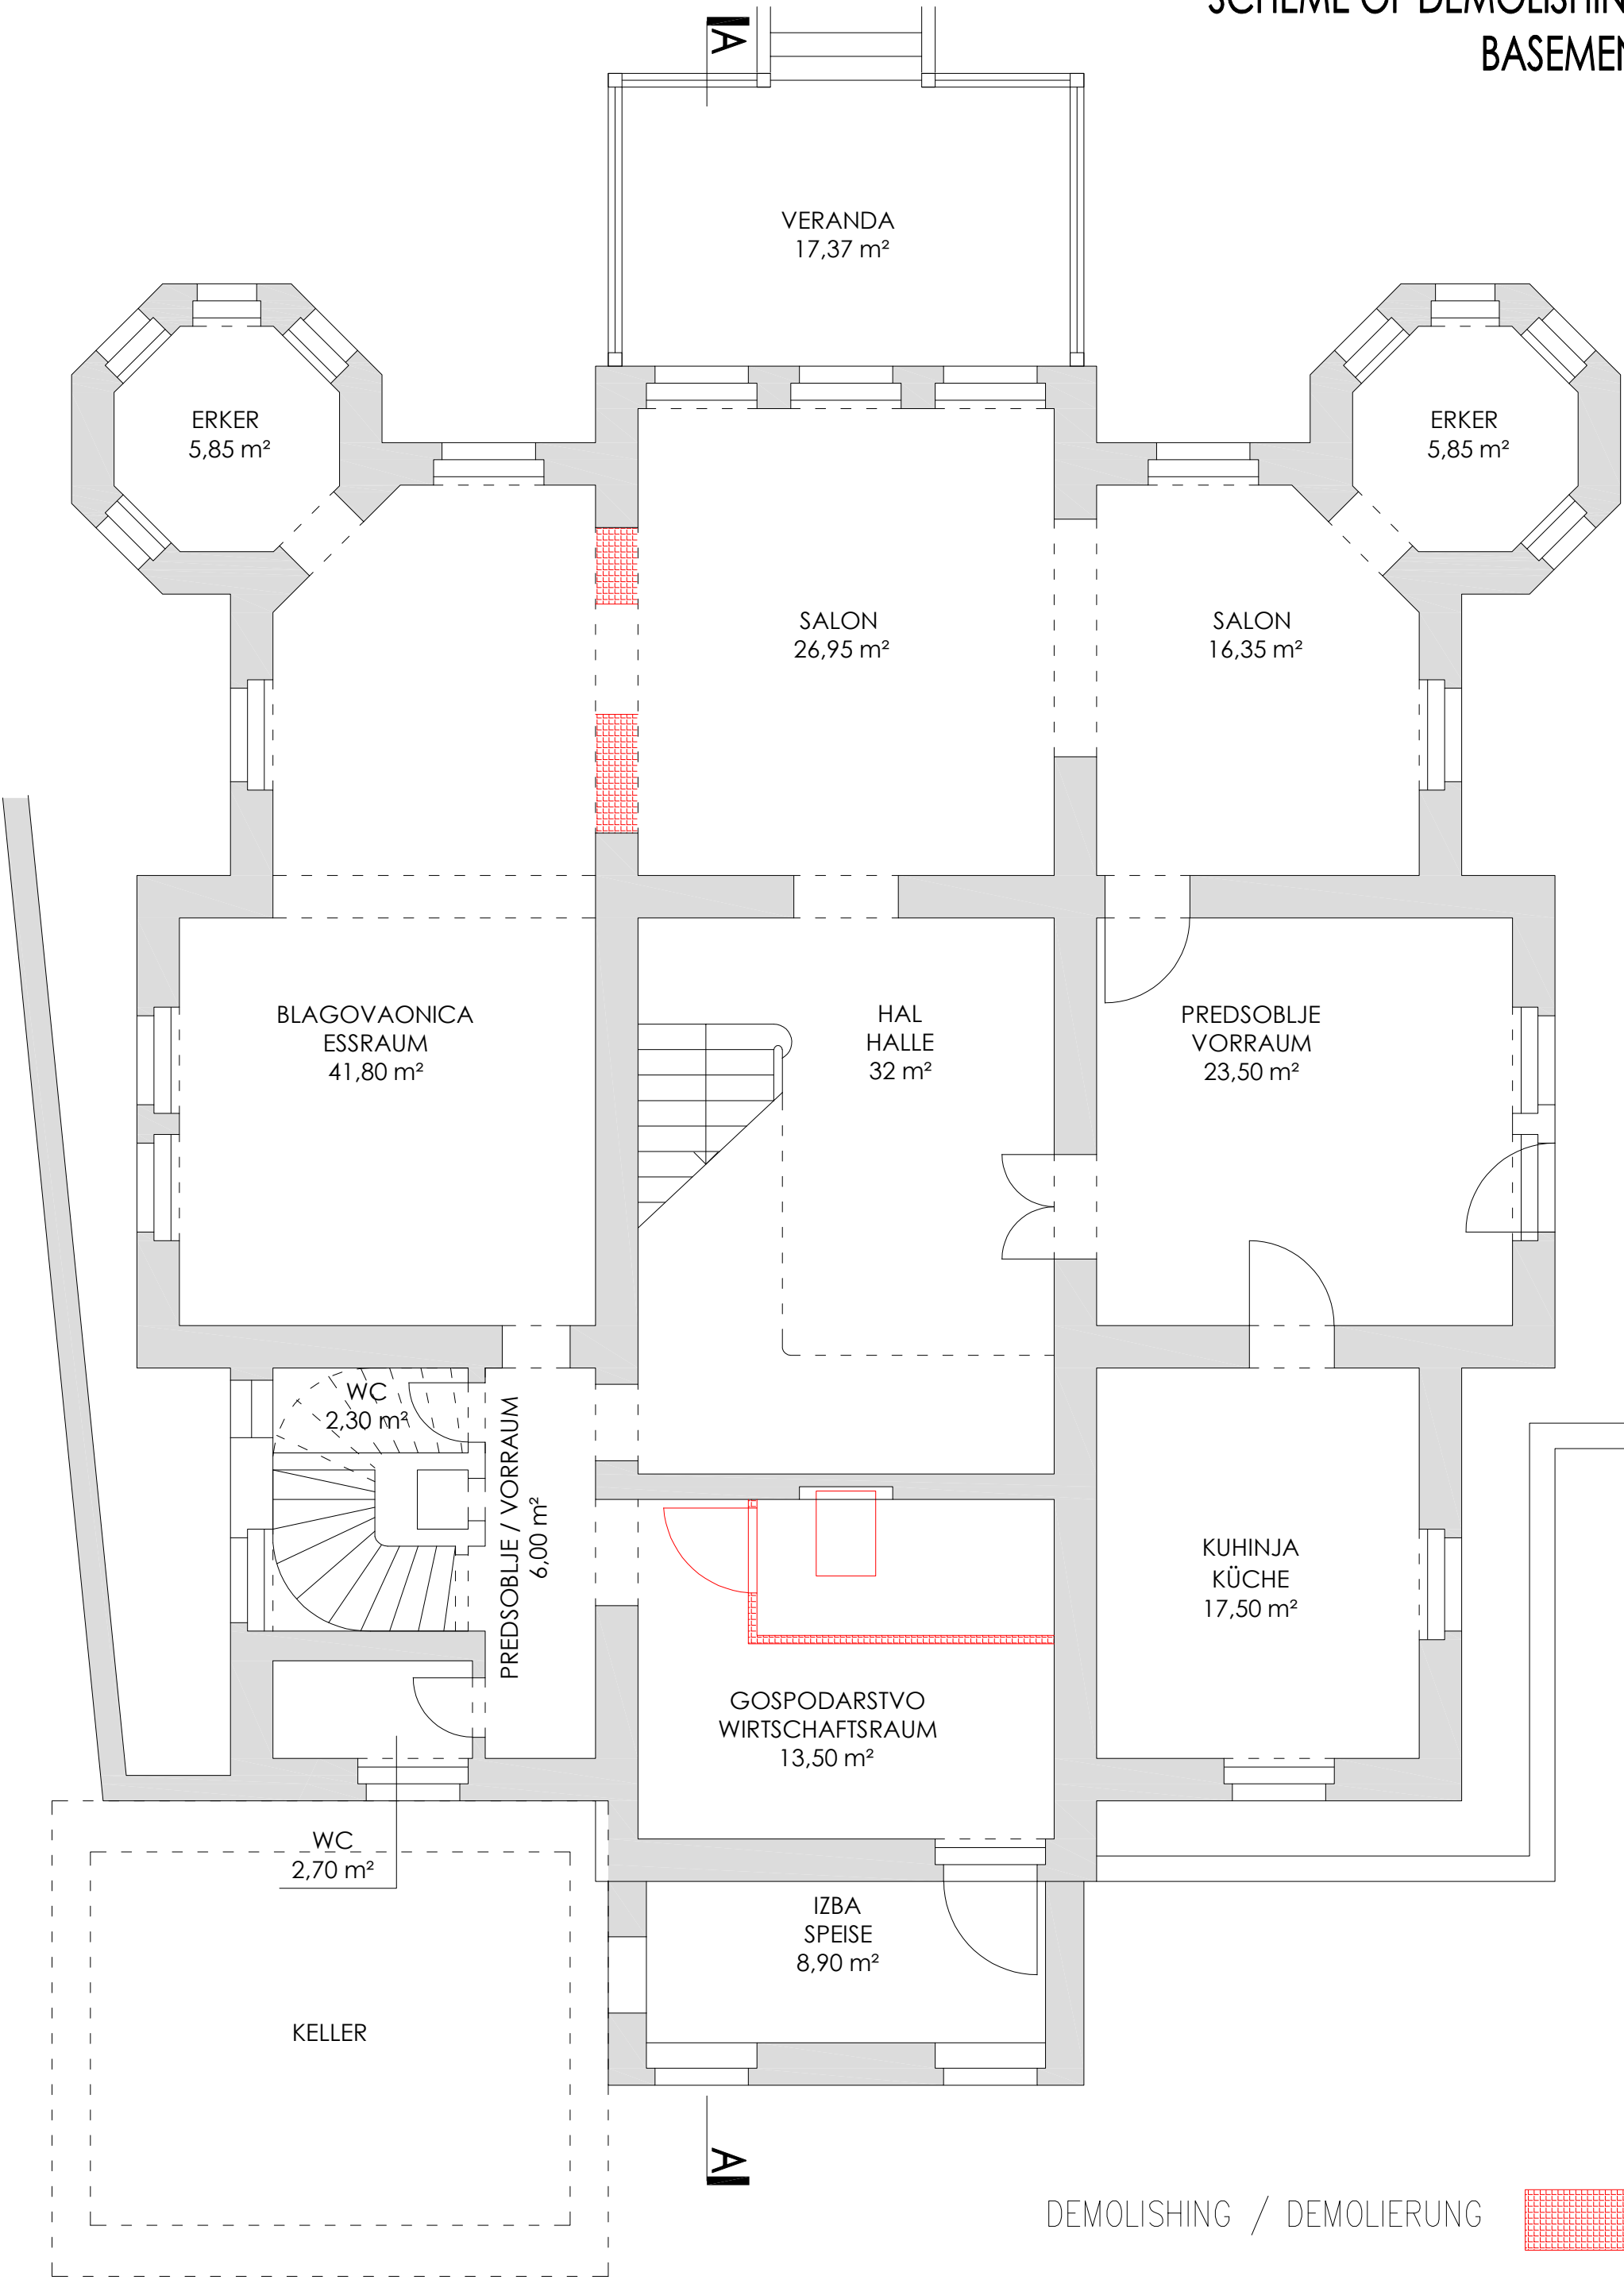

SUTEREN, glavna zgrada  
erdgeschoss, hauptgebäude  
[1:100]