


SCHEME OF DEMOLISHING
GROUND FLOOR

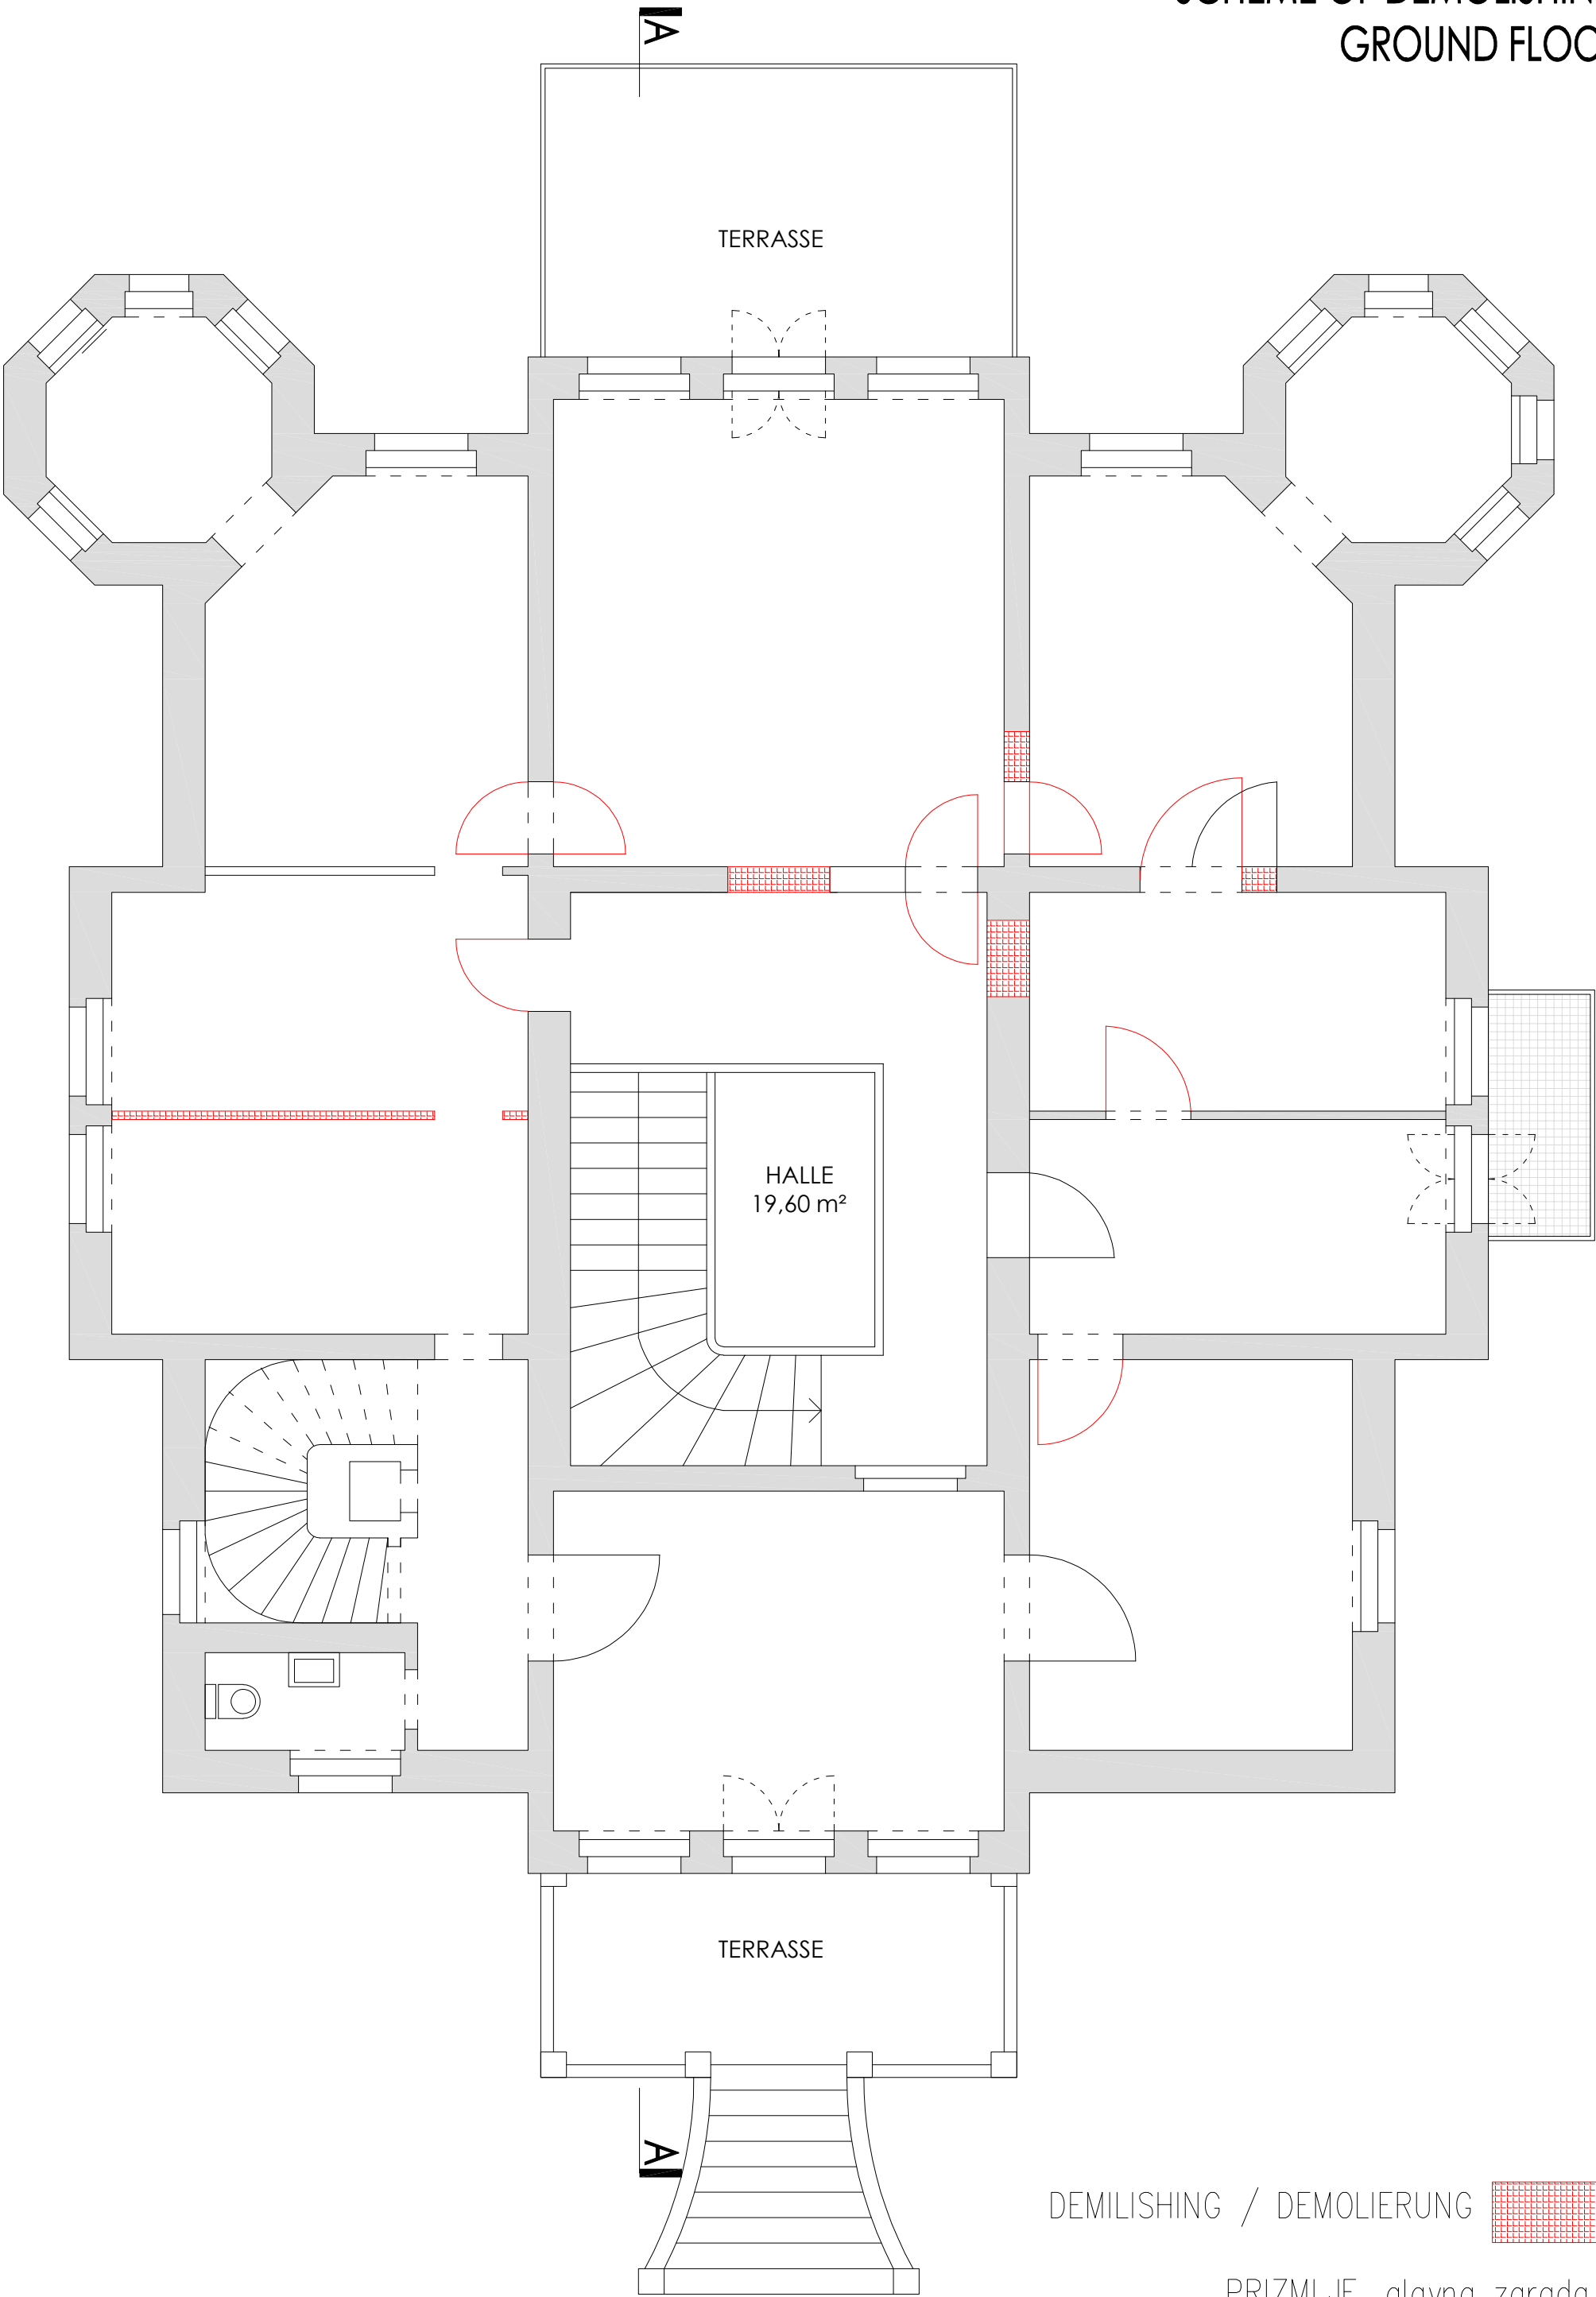

DEMILISHING / DEMOLIERUNG 

PRIZMLJE, glavna zgrada
erste stock, hauptgebäude
[1:100]