


SCHEME OF NEW PARTITION LAYOUT
BASEMENT

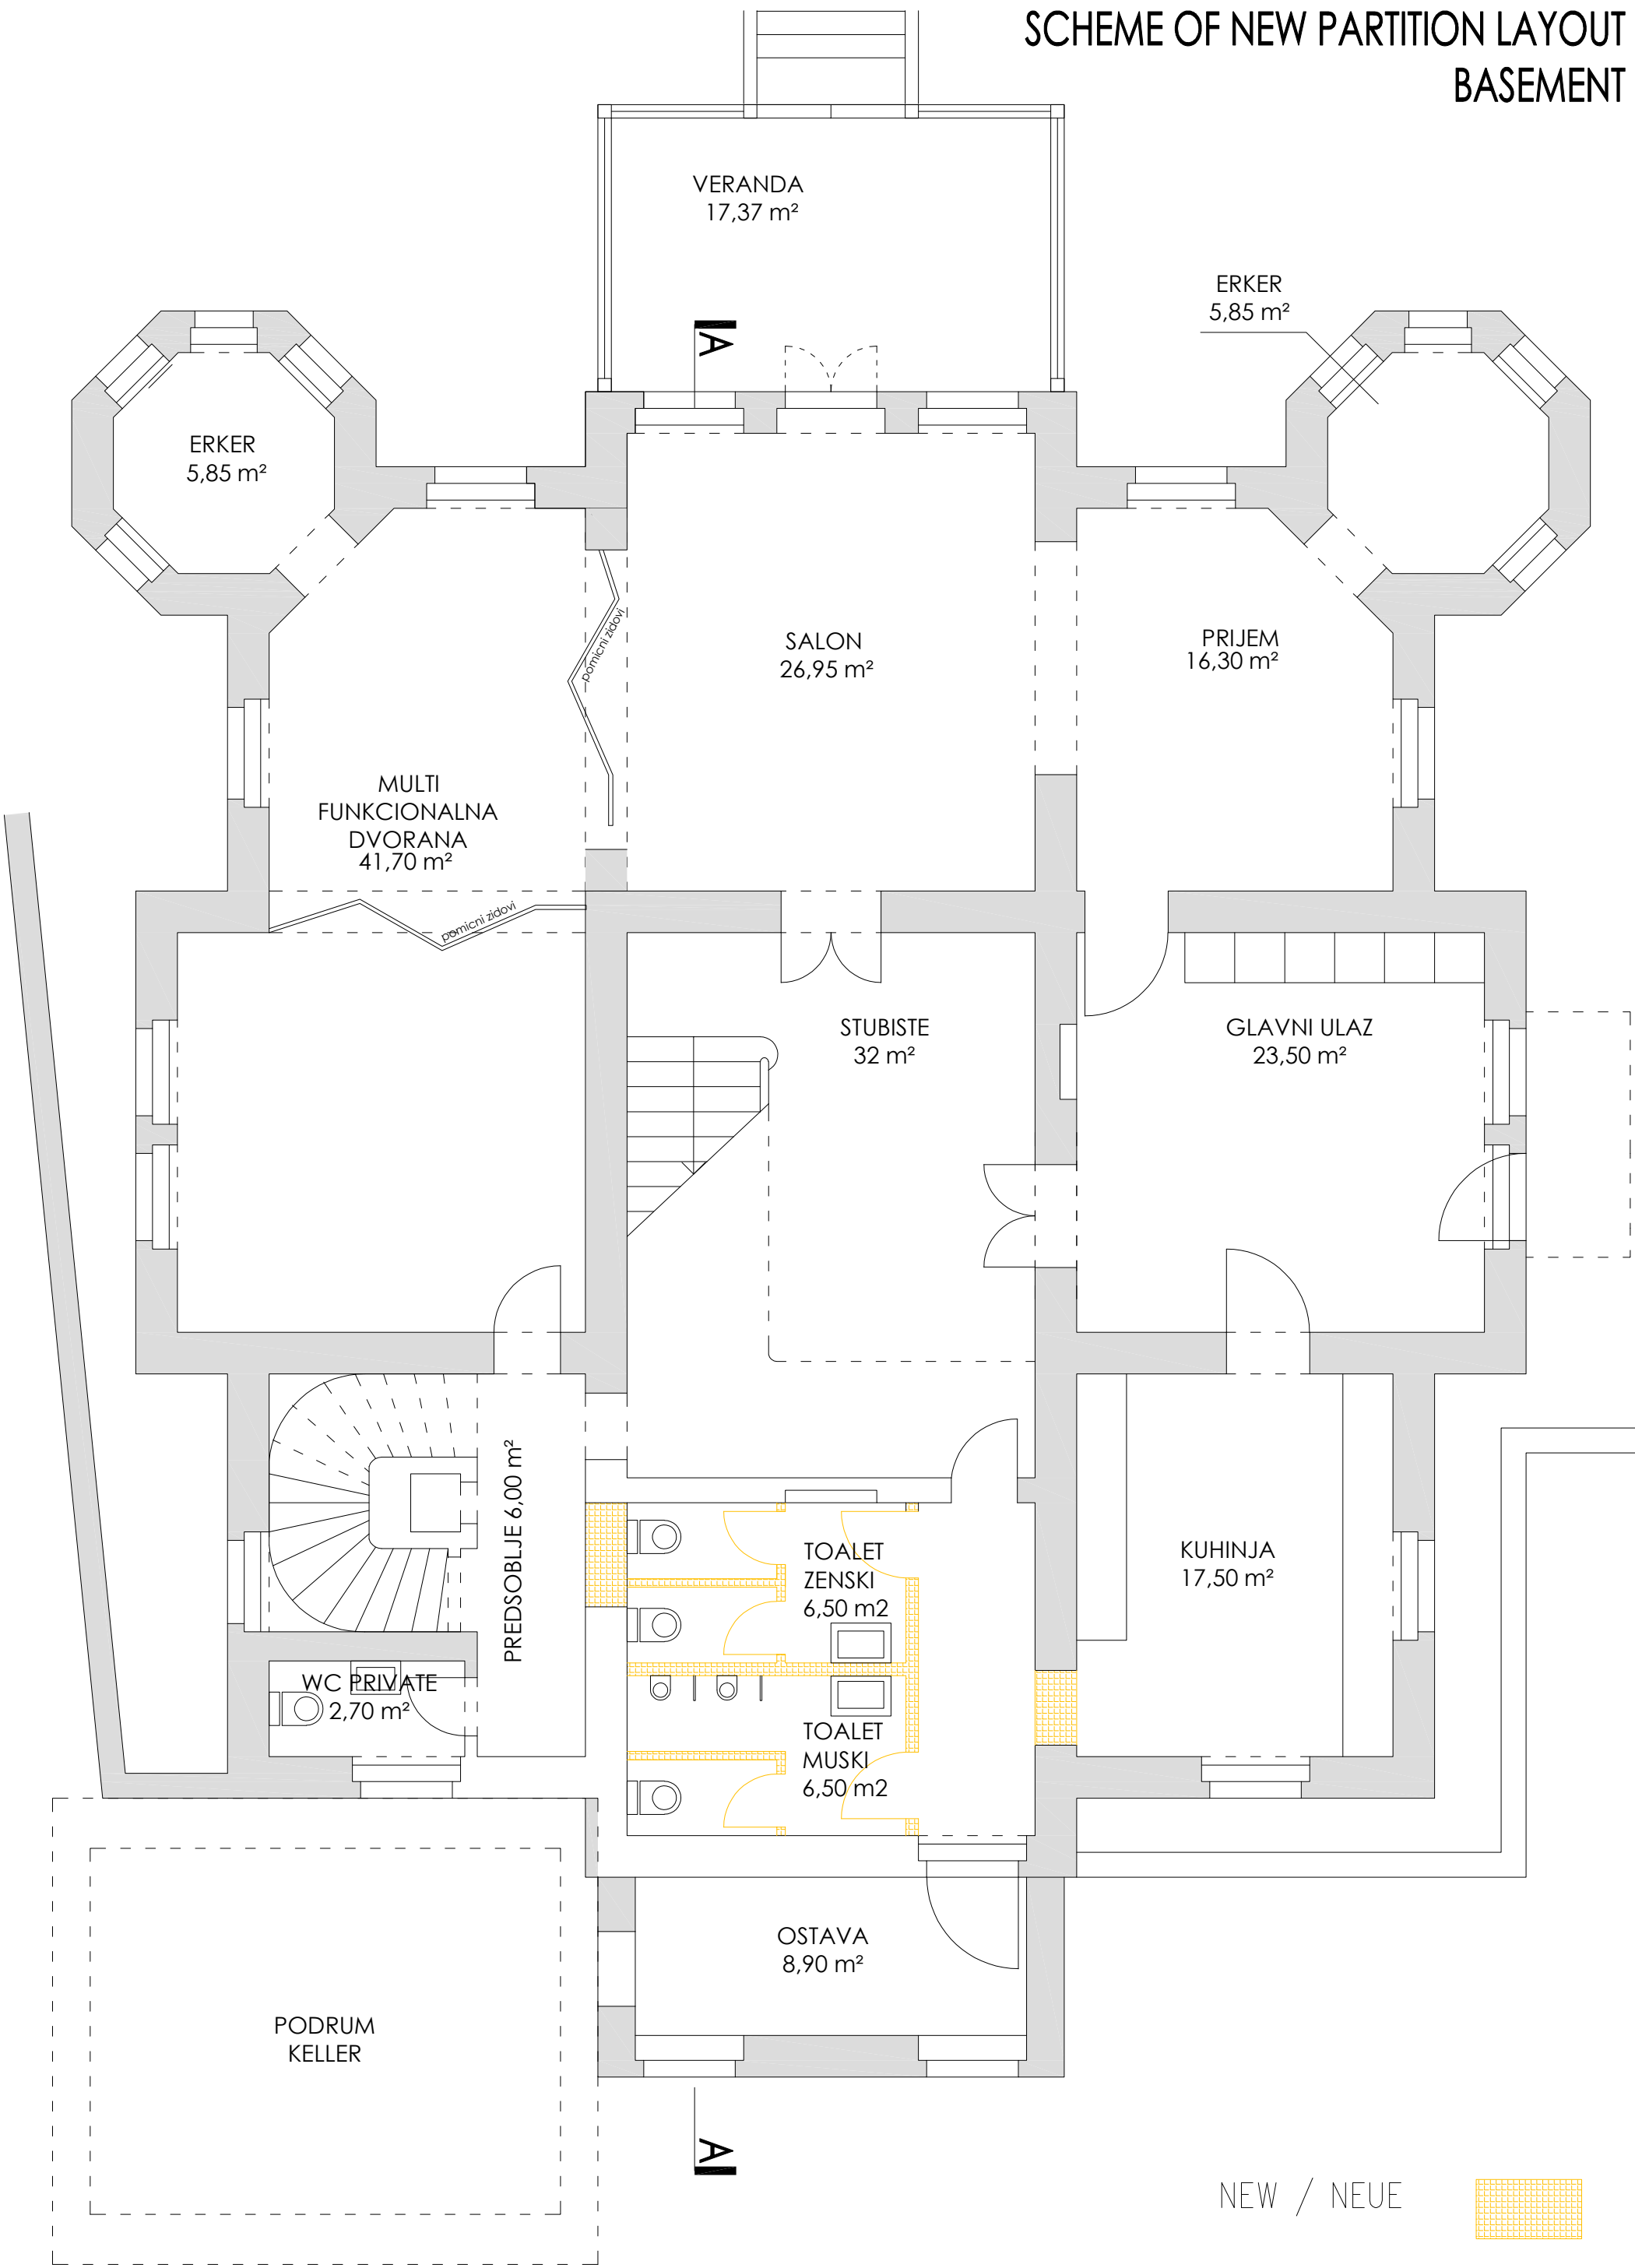

APPROVED DRAWINGS 30.December.2021

SUTEREN , GLAVNA ZGRADA
NOVI PRIJEDLOG Juli 2021 godine
[1:100]